



**LEGEND**  
 — PROPOSED BUILD OUT POND  
 — PROPOSED INTERIM POND  
 — PROPOSED CROSS DRAIN  
 1-1 POND NAMES  
 100 CONTOURS

REVISIONS				 <b>METRIC ENGINEERING, INC.</b> 2616 JENKS AVENUE PANAMA CITY, FLORIDA 32405 TEL. (904) 872-8044 FAX (904) 872-8704 FLORIDA CERT. NO. EB-0002284	STATE OF FLORIDA DEPARTMENT OF TRANSPORTATION			<b>POND ALTERNATIVES</b>	SHEET NO.  58
DATE	DESCRIPTION	DATE	DESCRIPTION		ROAD NO.	COUNTY	FINANCIAL PROJECT ID		
					SR 87	SANTA ROSA	416748-3-22-01, ETC.		

W:\miller

8/20/2012

10:13:32 AM

F:\Exe\proj\416748\2202\roadway\POD\RD07.dgn





LEGEND	
<span style="color: blue;">—</span>	PROPOSED BUILD OUT POND
<span style="color: purple;">—</span>	PROPOSED INTERIM POND
<span style="color: red;">---</span>	PROPOSED CROSS DRAIN
1-1	POND NAMES
100	CONTOURS


REVISIONS			
DATE	DESCRIPTION	DATE	DESCRIPTION

**METRIC ENGINEERING, INC.**  
 2616 JENKINS AVENUE  
 PANAMA CITY, FLORIDA 32405  
 TEL. (904) 872-5044  
 FAX. (904) 872-8791  
 FLORIDA CERT. NO. EB-0002284

STATE OF FLORIDA DEPARTMENT OF TRANSPORTATION		
ROAD NO.	COUNTY	FINANCIAL PROJECT ID
SR 87	SANTA ROSA	416748-3-22-01, ETC.

POND ALTERNATIVES		SHEET NO.
		59



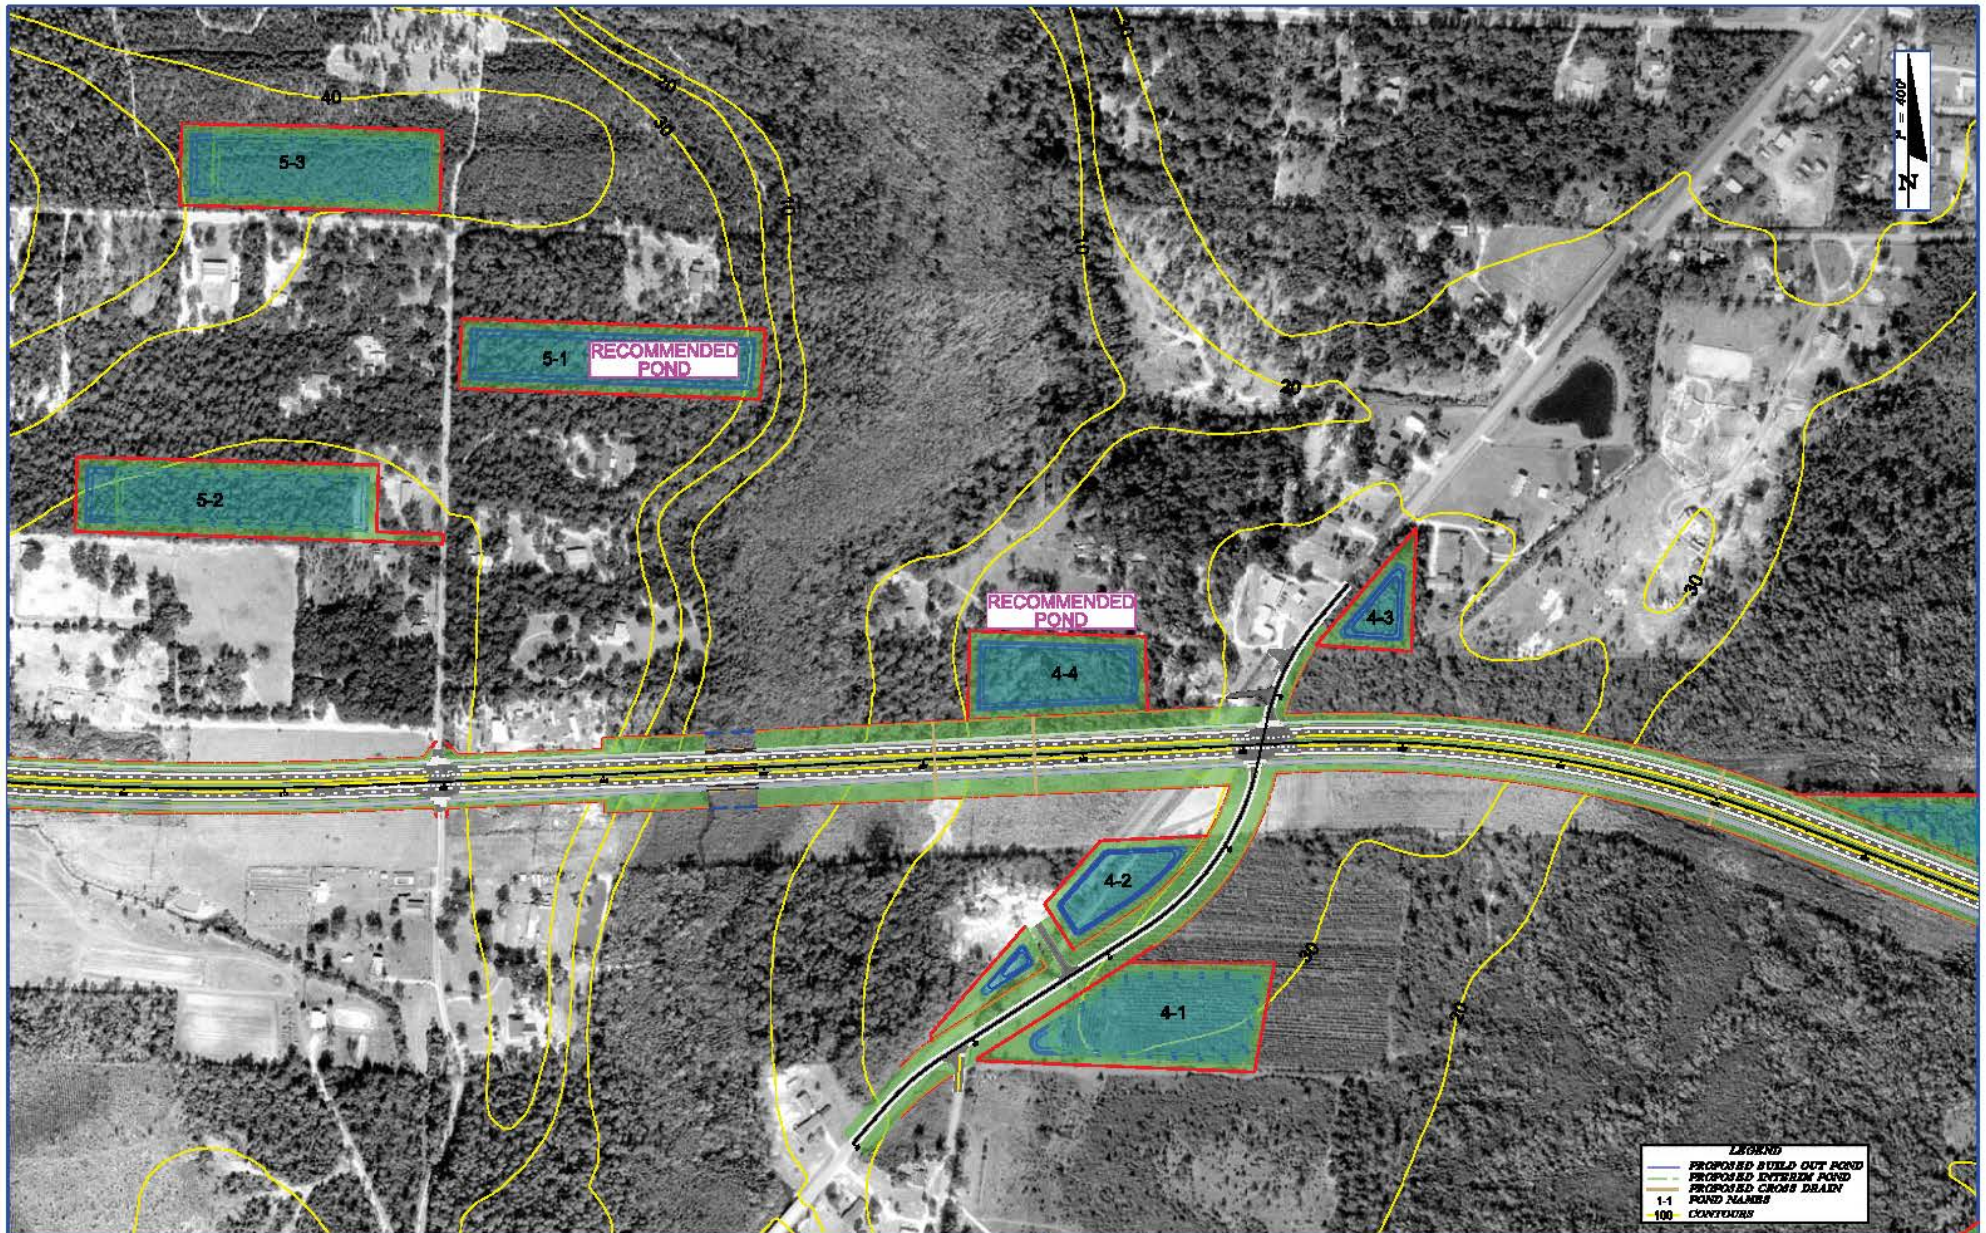


REVISIONS				 <b>METRIC ENGINEERING, INC.</b> 2616 JENKINS AVENUE PANAMA CITY, FLORIDA 32408 TEL. (904) 872-8044 FAX (904) 872-8704 FLORIDA CERT. NO. EB-0002284	STATE OF FLORIDA DEPARTMENT OF TRANSPORTATION			<b>POND ALTERNATIVES</b>	SHEET NO.  60
DATE	DESCRIPTION	DATE	DESCRIPTION		ROAD NO.	COUNTY	FINANCIAL PROJECT ID		
				 ENGINEERS PLANNERS SURVEYORS	SR 87	SANTA ROSA	416748-3-22-01, ETC.		

9/20/2012

10:13:54 AM

F:\Eggs\jane\416748\2202\roadway\POPLR028.DWG



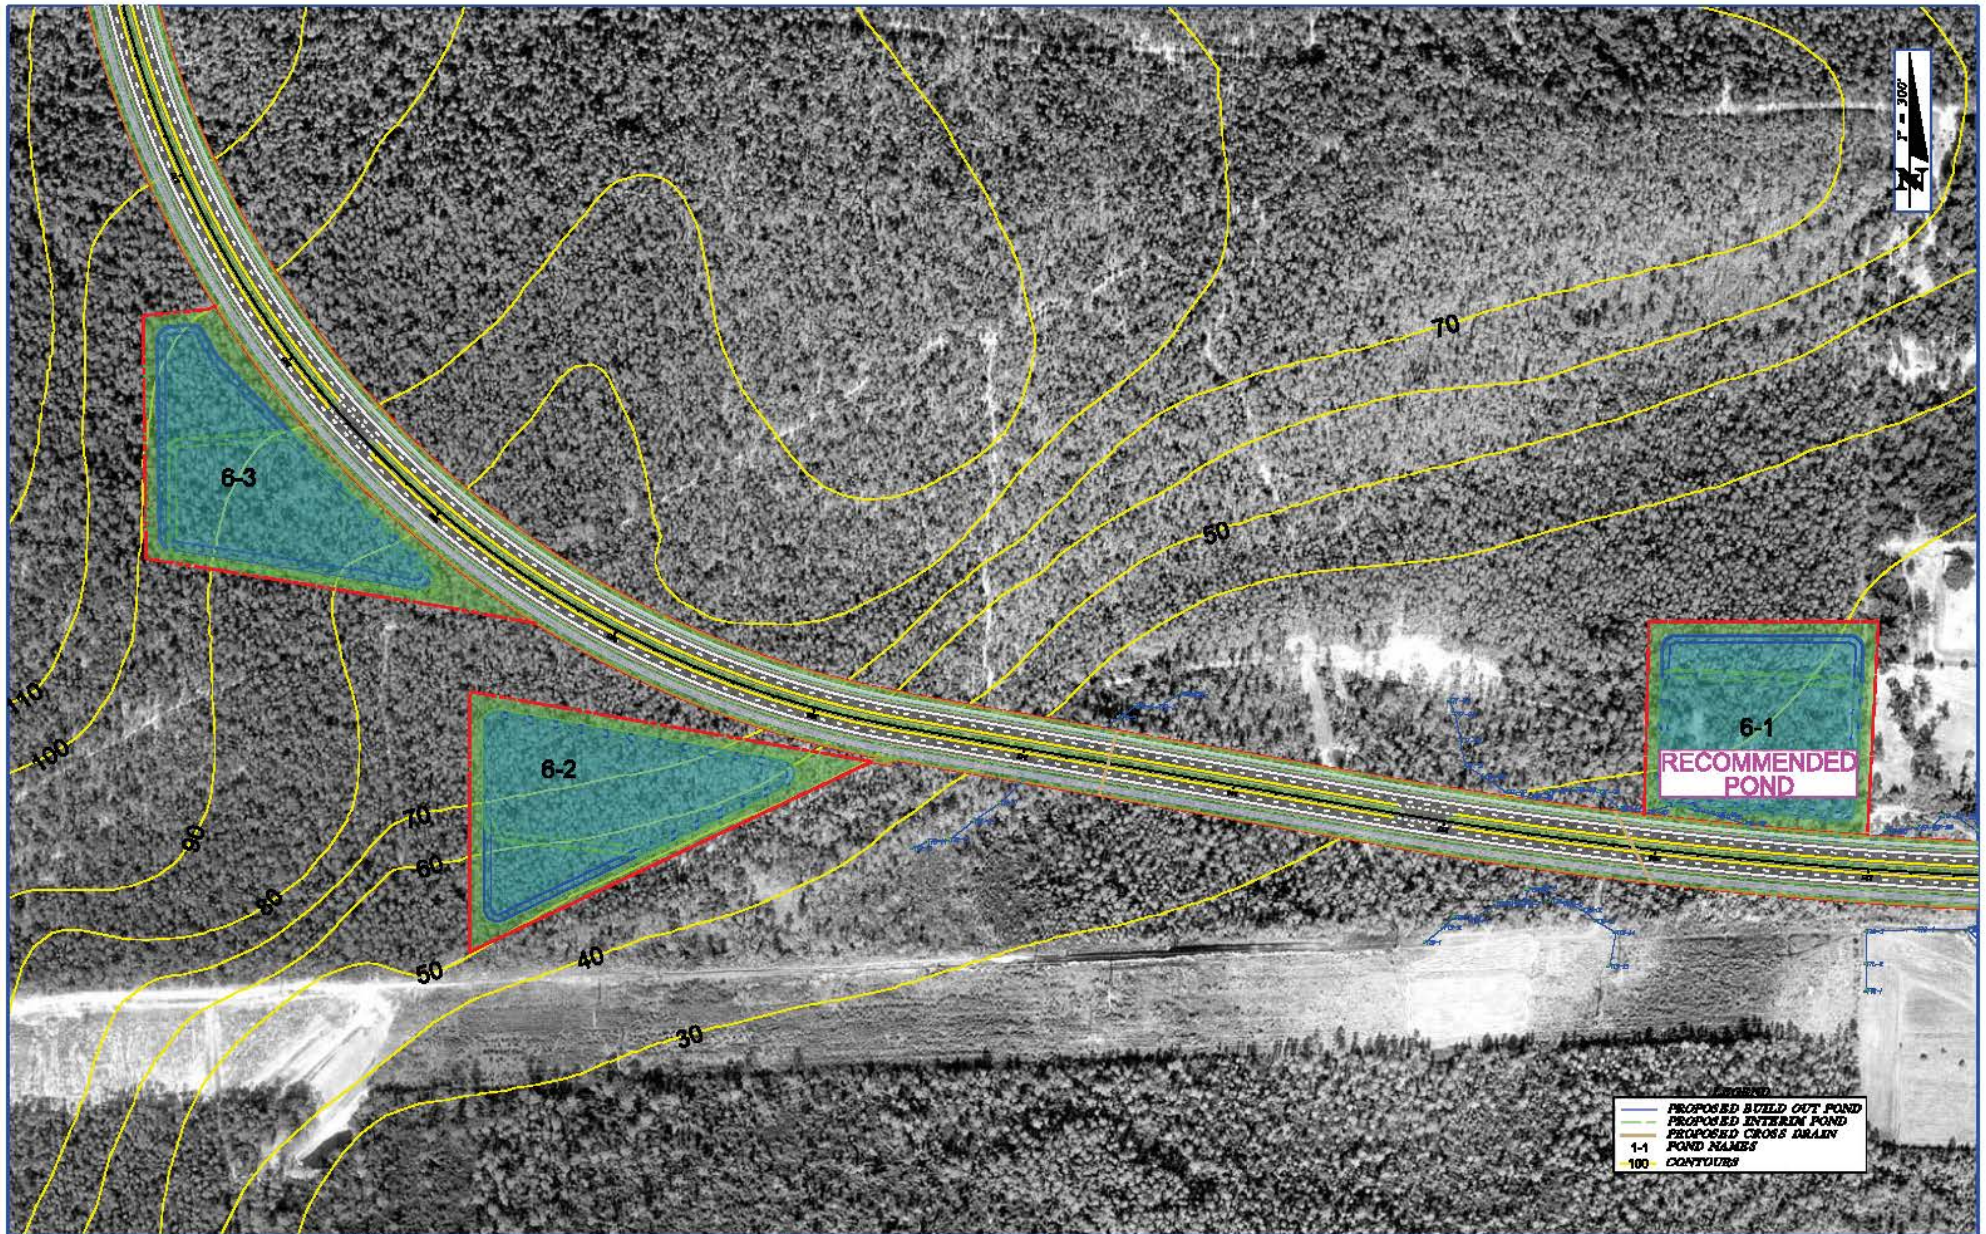

PROPOSED BUILD OUT POND  
 PROPOSED INTERIM POND  
 PROPOSED CROSS DRAIN  
 1-1 POND NAMES  
 100' CONTOURS

REVISIONS				 METRIC ENGINEERING, INC. 2616 JENKINS AVENUE PANAMA CITY, FLORIDA 32405 TEL. (904) 872-5044 FAX. (904) 872-8791 FLORIDA CERT. NO. EB-0002284	STATE OF FLORIDA DEPARTMENT OF TRANSPORTATION			<b>POND ALTERNATIVES</b>	SHEET NO. 61
DATE	DESCRIPTION	DATE	DESCRIPTION		ROAD NO.	COUNTY	FINANCIAL PROJECT ID		
					SR 87	SANTA ROSA	416748-3-22-01, ETC.		


W:\miller

8/20/2012

10:14:26 AM

F:\E:\proj\miller\416748\2012\roadway\POD\RD18.DWG



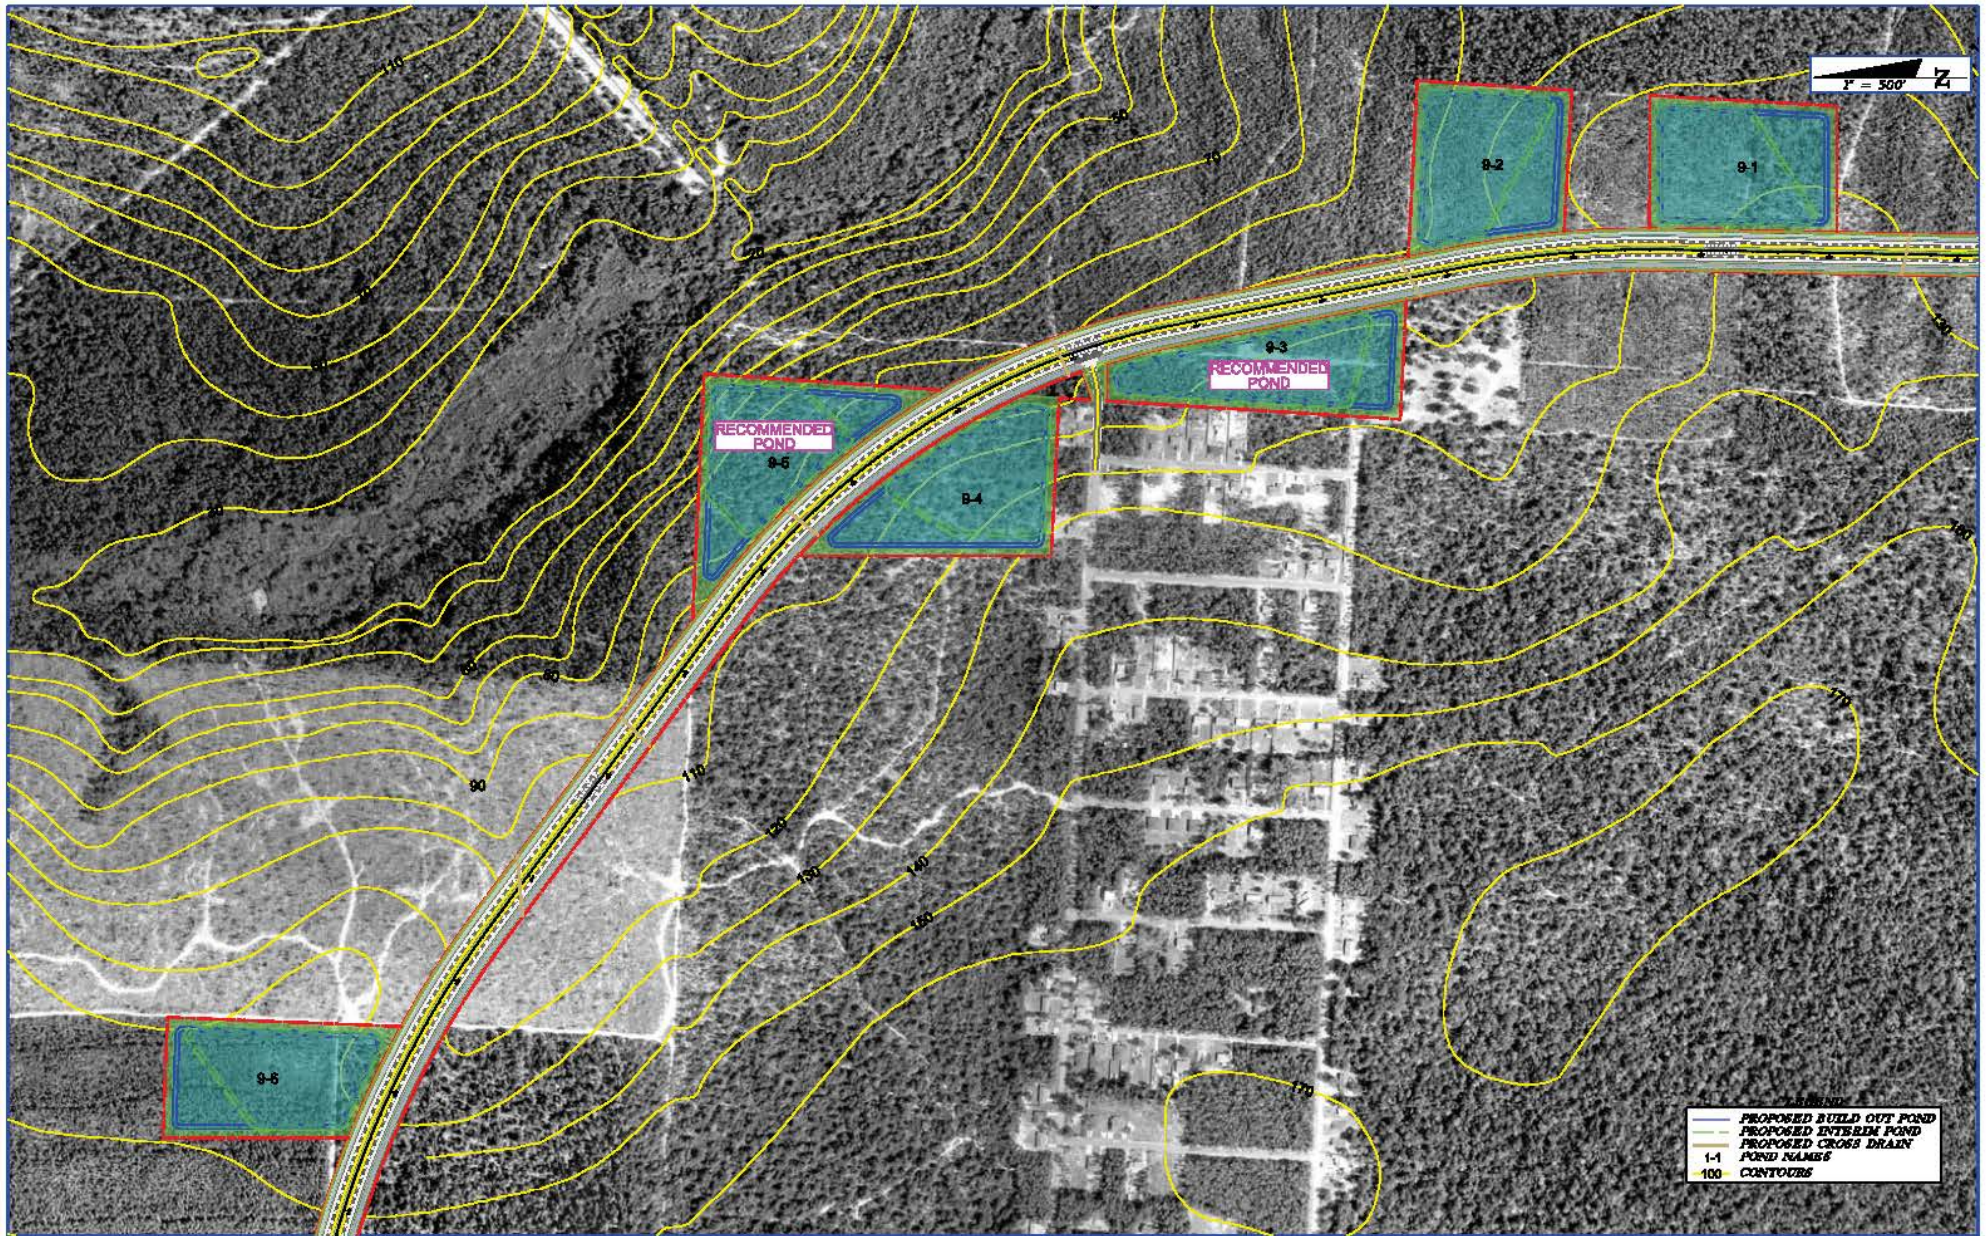

REVISIONS		REVISIONS		 <b>METRIC ENGINEERING, INC.</b> 2616 JENKS AVENUE PANAMA CITY, FLORIDA 32408 TEL. (904) 872-8044 FAX. (904) 872-8791 FLORIDA CERT. NO. EB-0002284	STATE OF FLORIDA DEPARTMENT OF TRANSPORTATION			<b>POND ALTERNATIVES</b>	SHEET NO.  62
DATE	DESCRIPTION	DATE	DESCRIPTION		ROAD NO.	COUNTY	FINANCIAL PROJECT ID		
				 ENGINEERS PLANNERS SURVEYORS	SR 87	SANTA ROSA	416748-3-22-01, ETC.		

W:\miller


9/20/2012

10:14:18 AM

F:\Exgs\jcm\416748\2202\roadway\POPLR011.DWG





REVISIONS				 <b>METRIC ENGINEERING, INC.</b> 2810 JENKINS AVENUE PANAMA CITY, FLORIDA 32406 TEL. (904) 872-3044 FAX (904) 872-2704 FLORIDA CERT. NO. ES-0008284	STATE OF FLORIDA DEPARTMENT OF TRANSPORTATION			<b>POND ALTERNATIVES</b>	SHEET NO. <b>63</b>
DATE	DESCRIPTION	DATE	DESCRIPTION		ROAD NO.	COUNTY	FINANCIAL PROJECT ID		
				ENGINEER PLANNER SURVEYOR	SR 87	SANTA ROSA	416748-3-22-01, ETC.		

1/10/2012

8/20/2012

10:14:44 AM

F:\E\proj\etc\416748\2201\Drawings\POPLAD12.DWG